


- RETAIL DEMISE
- OTHER TENANCY DEMISE
- LANDLORD

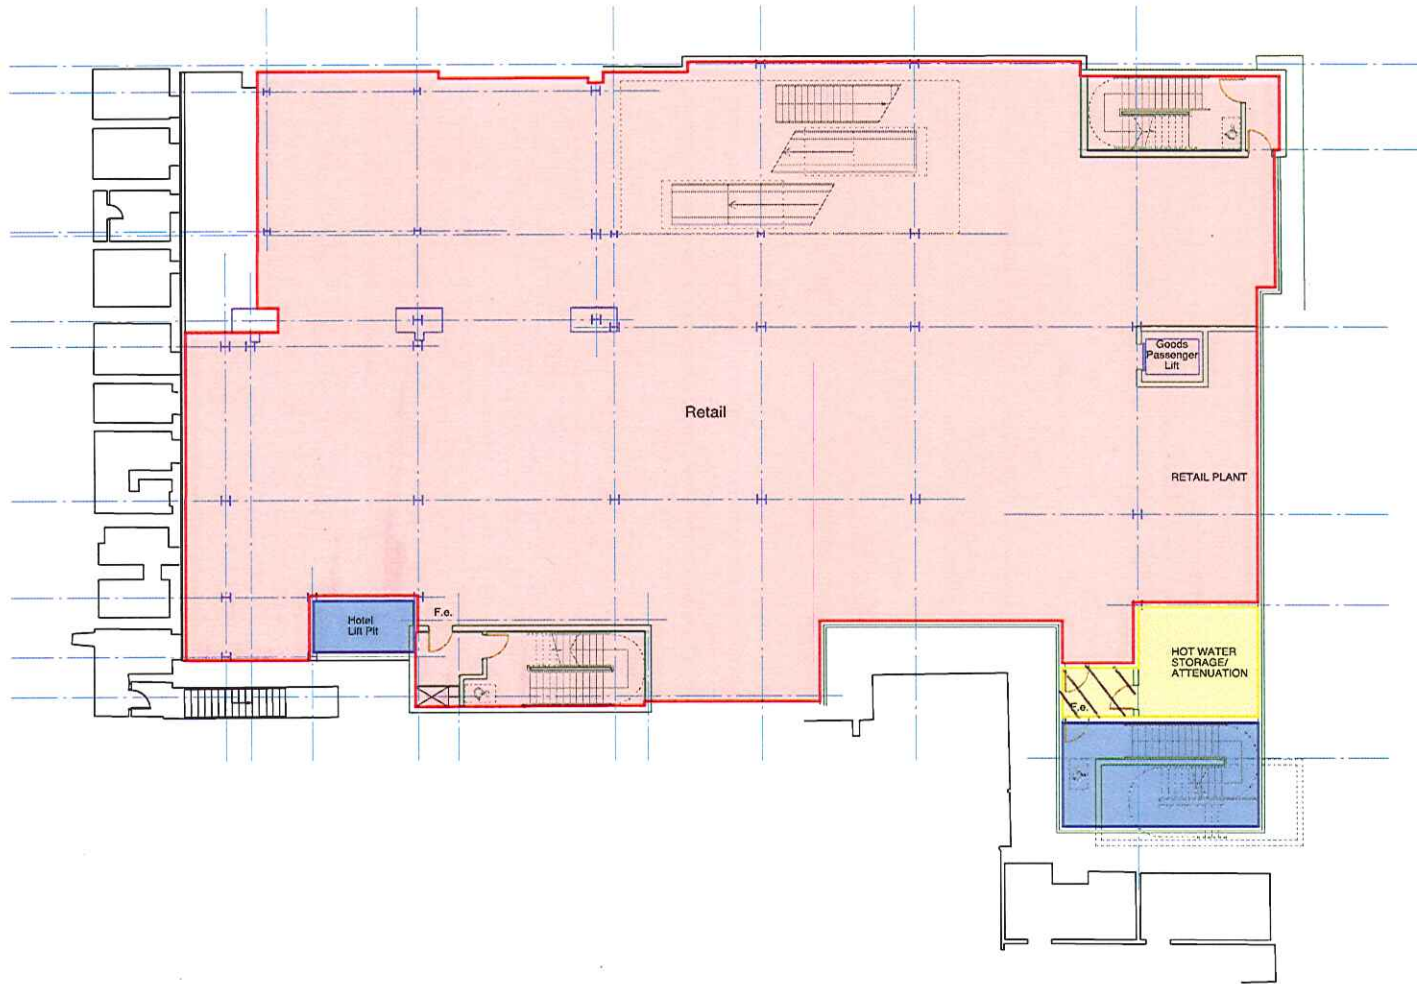

R	10.04.09	demise submitted to L11	CR	CR
A	08.04.09	demise submitted	CR	CR
Rev	Class	Details	Drawn	Checked


Revised At: Preliminary

Project/Client	Project No:
Edinburgh	1-7-07549
121-123 Princes Street	Draw No:
-	(L) 020
-	Rev:
-	B
Drawing	Scale:
Basement	1:100 @A1
Retail Lease Plan	Drawn By: CAD Date: 06.09
-	Checked By: C11 Date: -

**archial**  
 18 Rutheay Place, Edinburgh, EH3 7JG  
 T: +44 (0)131 226 6123 F: +44 (0)131 226 3842  
 www.archialgroup.com

© Archial Architects Ltd. All rights reserved. This drawing is the property of Archial Architects Ltd. and is not to be used or reproduced without the written consent of Archial Architects Ltd. Registered Office: 18 Rutheay Place, Edinburgh, EH3 7JG, Scotland, UK. Registered Number: 1111792

- RETAIL DEMISE
- OTHER TENANCY DEMISE
- LANDLORD

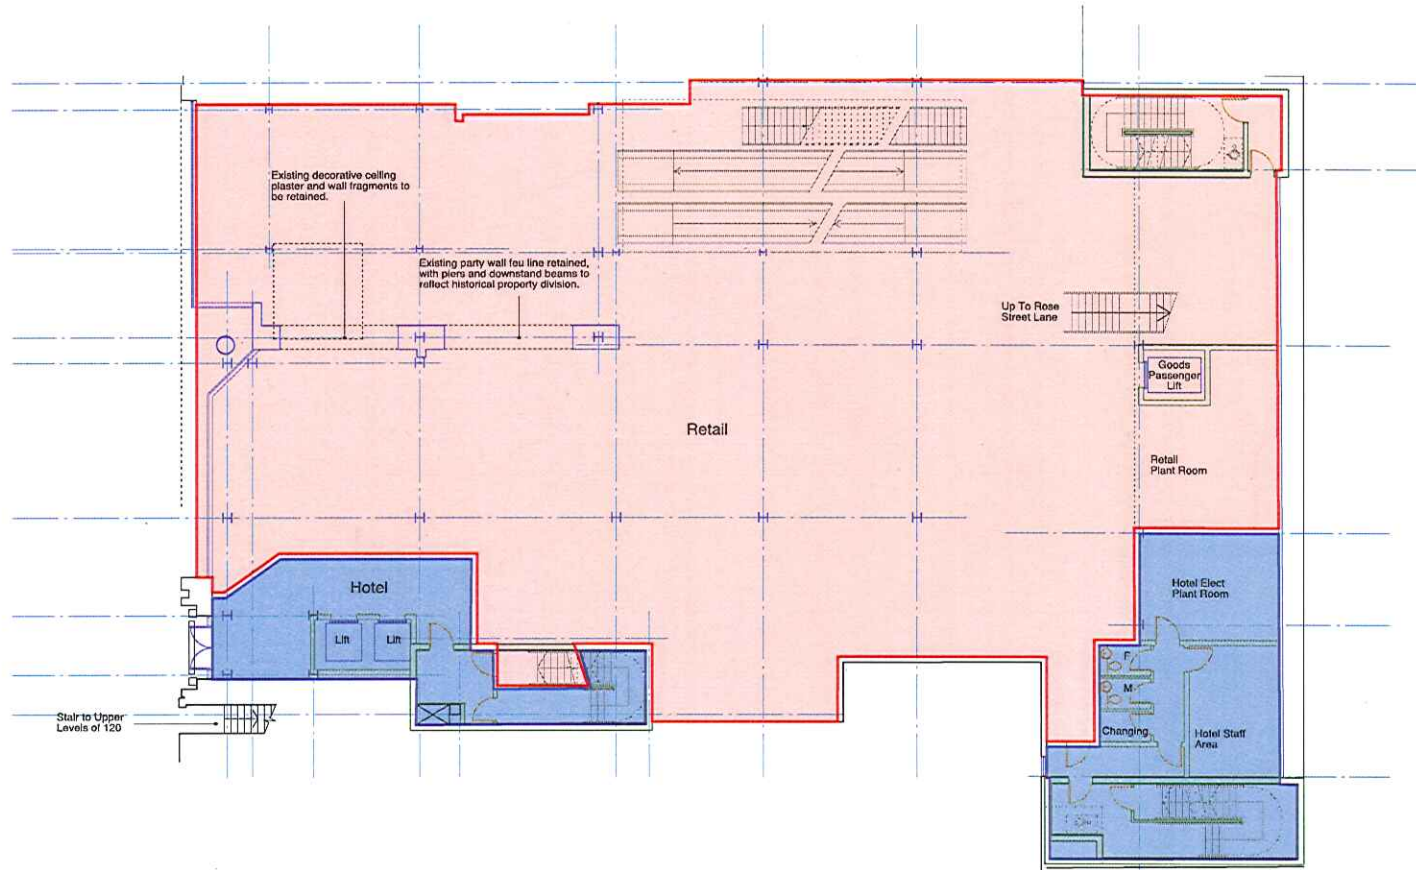


A		11.06.09	Retail demise, prop provided to incorporate the subject	PH	CW
Rev	Date	Details	Drawn	Checked	
Issued For:					
<b>Preliminary</b>					
Project/Client		Project No:			
Edinburgh		1-7-97049			
121-123 Princes Street		(L) 021			
-		Rev:			
-		A			
Drawing		Scale:			
Ground Floor Plan		1:100		@A1	
Retail Lease Plan		Drawn By:		Date:	
-		CAD		06.09	
-		Checked By:		Date:	
-		CB		-	

archial

18 Rothway Place, Edinburgh, EH3 7UG  
 T: +44 (0)131 226 9120 F: +44 (0)131 226 9942  
 www.archialgroup.com

© Archial Architects Ltd. Contributors must retain the copyright in their work and to be obtained for sale, reproduction, transmission, or any other purpose without the prior written consent of Archial Architects Ltd.

- RETAIL DEMISE
- OTHER TENANCY DEMISE
- LANDLORD

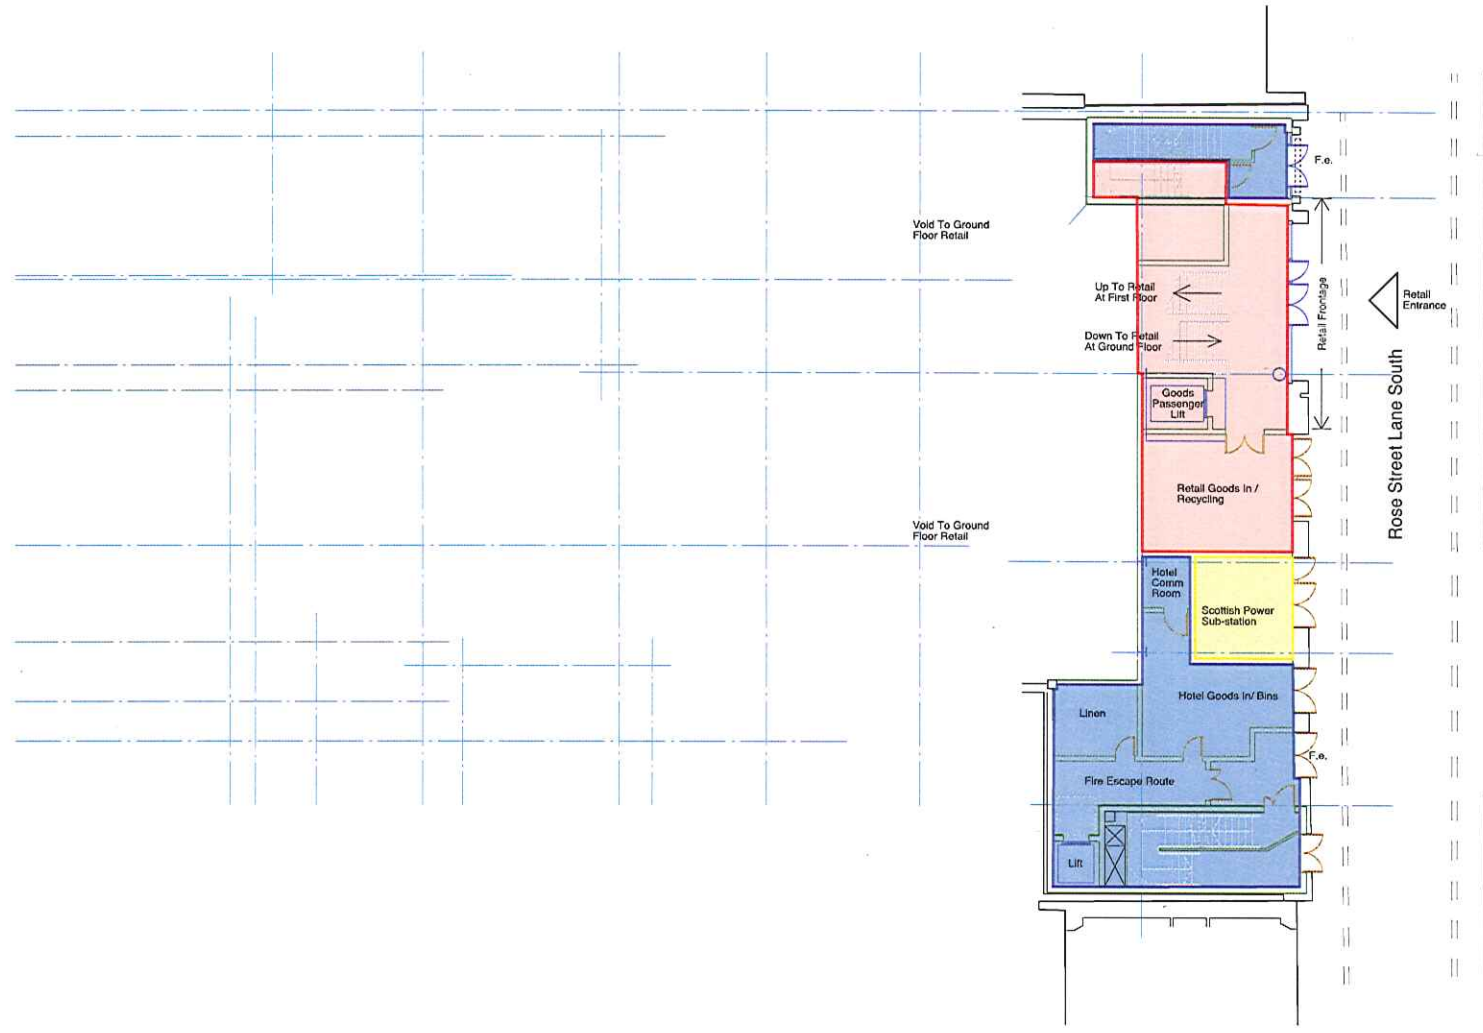


Rev.	Date	Issue	Drawn	Checked
Issued for: <b>Preliminary</b>				
Project/Client		Project No.		
Edinburgh		1-7-07049		
121-123 Princes Street		Draw No.		
		(L) 022		
		Rev.		
		-		
Drawing		Scale:		
Upper Ground Floor Plan		1:100 @A1		
Retail Lease Plan		Drawn By		
		CAD		
		Date		
		06.09		
		Checked By		
		CB		
		Date		
		-		

**archial**

18 Rothney Place, Edinburgh, EH3 7SD  
 T: +44 (0)131 226 5123 F: +44 (0)131 226 3042  
 www.archialgroup.com

© Archial Architects Ltd. Particulars are shown by legend dimensions are to be checked on site.  
 Registered office: 18 Rothney Place, Edinburgh, EH3 7SD. Registered number: 311716

- RETAIL DEMISE
- OTHER TENANCY DEMISE
- LANDLORD

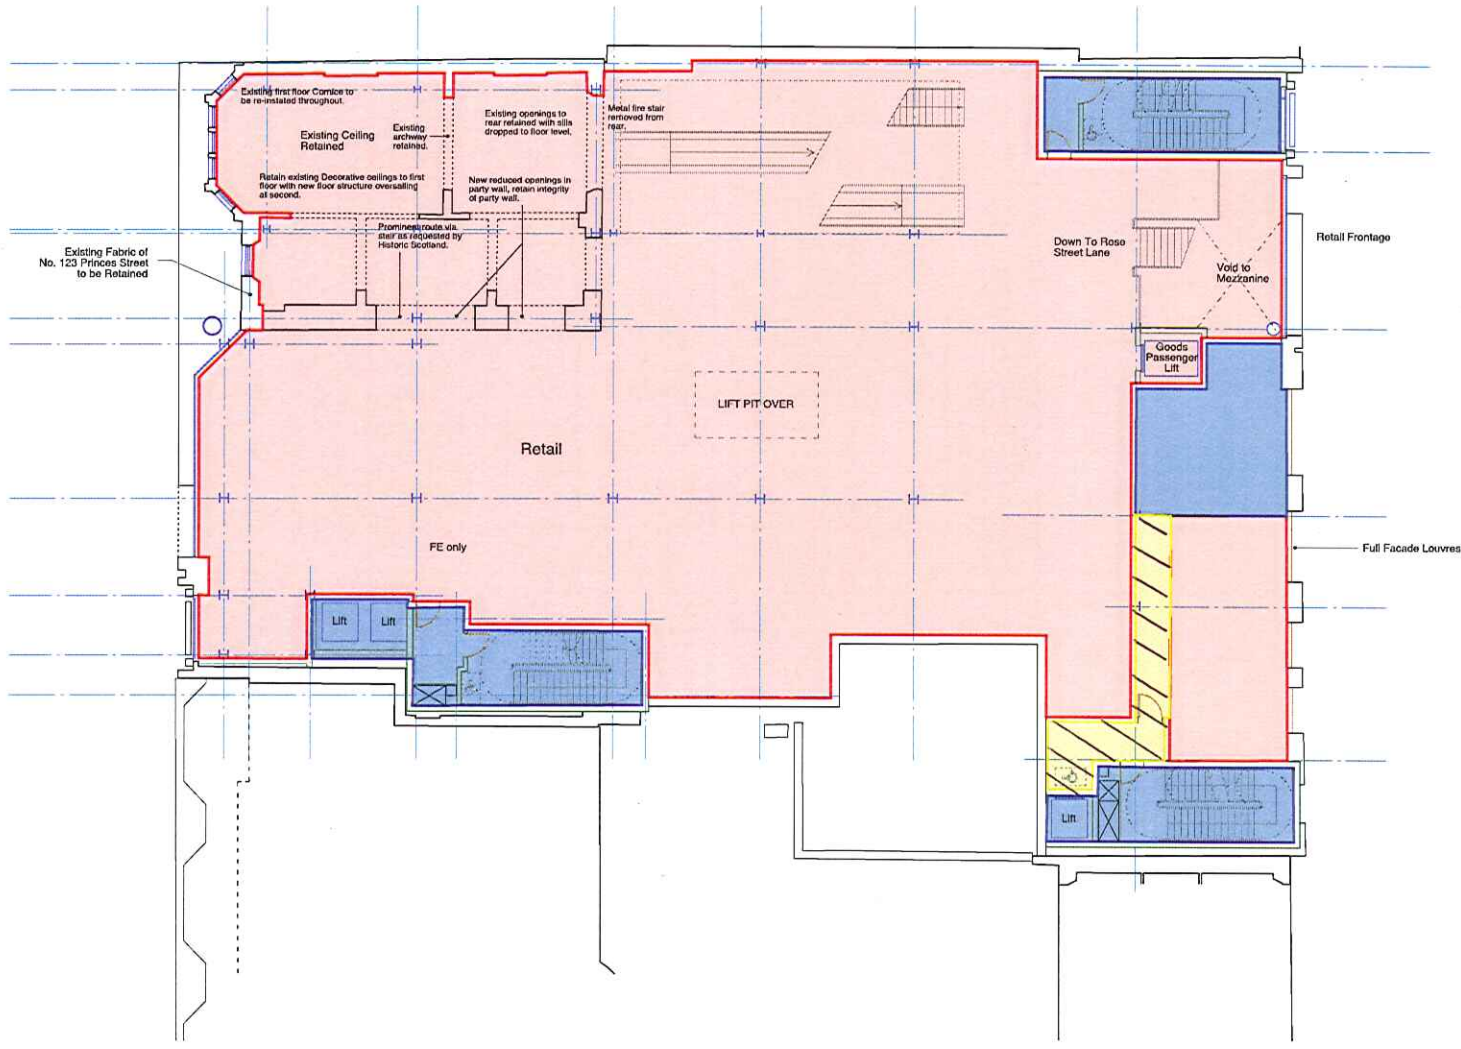

1	16.08.08	Issue 1	CR	CR
2	16.08.08	Issue 2	CR	CR
3	16.08.08	Issue 3	CR	CR

Issued for:		<b>Preliminary</b>	
Project/Client:	Edinburgh 121-123 Princes Street	Project No:	1-7-07049 (L) 023
Drawing:	First Floor Plan Retail Lease Plan	Scale:	1:100 @A1
Drawn by:	CAD	Date:	06.09
Checked by:	CB	Date:	-

**archial**  
 18 Rothsay Place, Edinburgh, EH3 7SD  
 T: +44 (0)131 226 5123 F: +44 (0)131 226 2042  
 www.archialrose.com

© Archial Rose 2018. All rights reserved. This drawing is the property of Archial Rose and is not to be used or reproduced without the written permission of Archial Rose. Project: 1-7-07049