


- HOTEL DEMISE
- OTHER TENANCY DEMISE
- LANDLORD

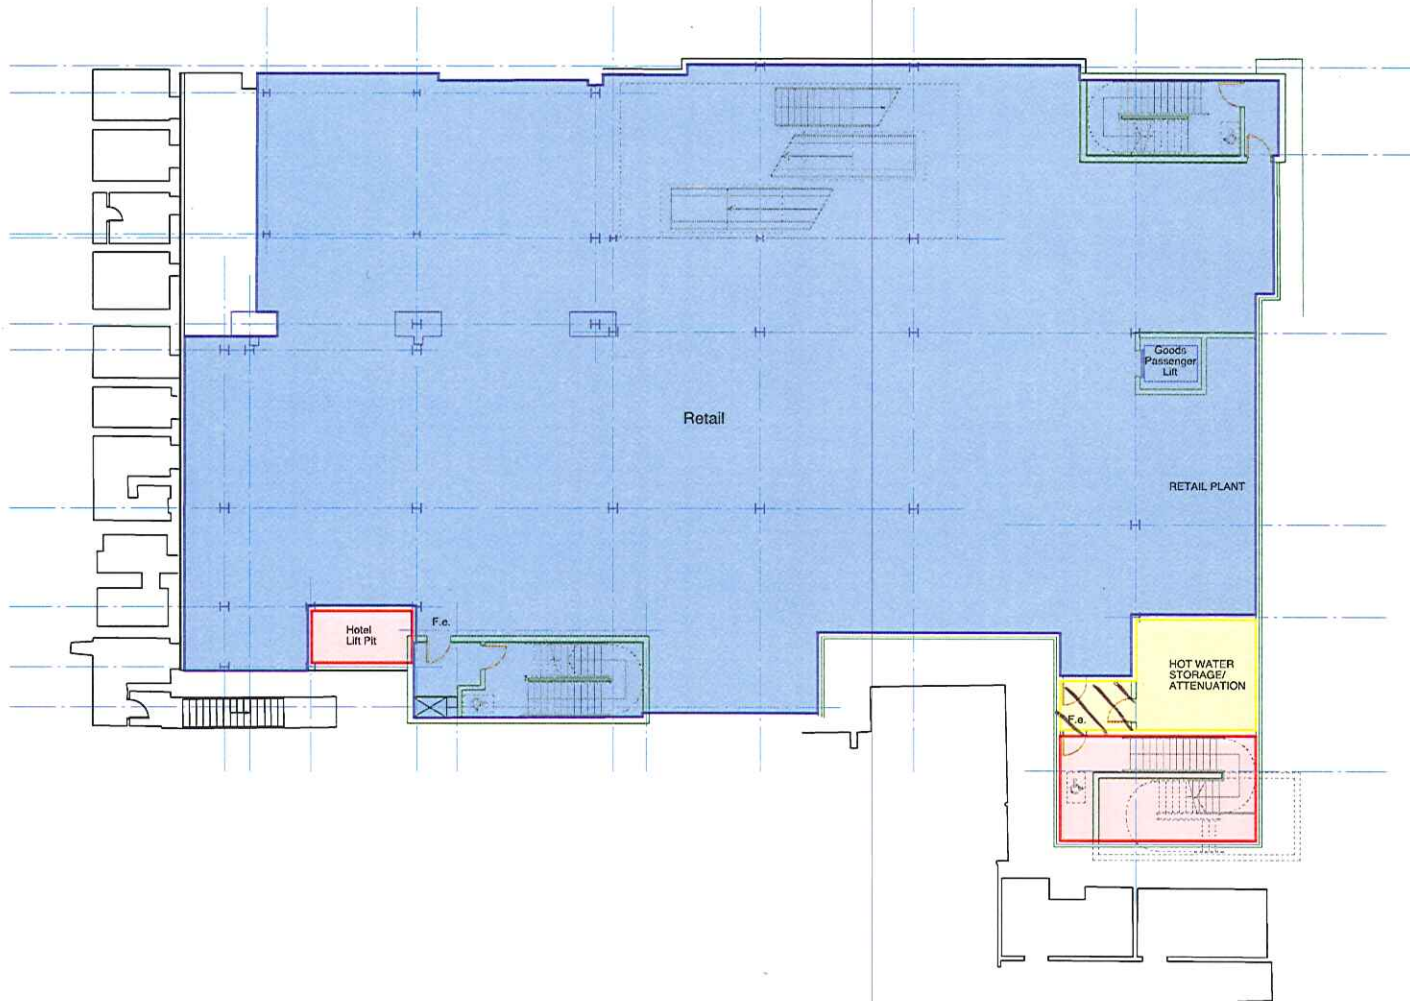

Rev.	Date	Details	Drawn	Checked
A	08/08/09	demise approved	CB	CB
B	10/08/09	demise approved to 1/2	CB	CB


Intended for: Preliminary	
Project/Client	Project No.
Edinburgh	1-7-07049
121-123 Princes Street	Draw No.
-	(L) 024
-	Draw
-	B
Drawing	Scale:
Basement	1:100 @A1
Hotel Lease Plan	Drawn By: Date:
-	CAD 06.09
-	Checked by: Date:
-	CB -

archial

18 Rothbury Place, Edinburgh, EH3 7SQ
 T: +44 (0)131 226 5123 F: +44 (0)131 226 3942
 www.archialgroup.com

© Archial Architects Ltd. Contractors must refer to the actual drawings which are to be issued for use. All rights reserved. No part of this publication may be reproduced without the prior written permission of Archial Architects Ltd.

- HOTEL DEMISE
- OTHER TENANCY DEMISE
- LANDLORD

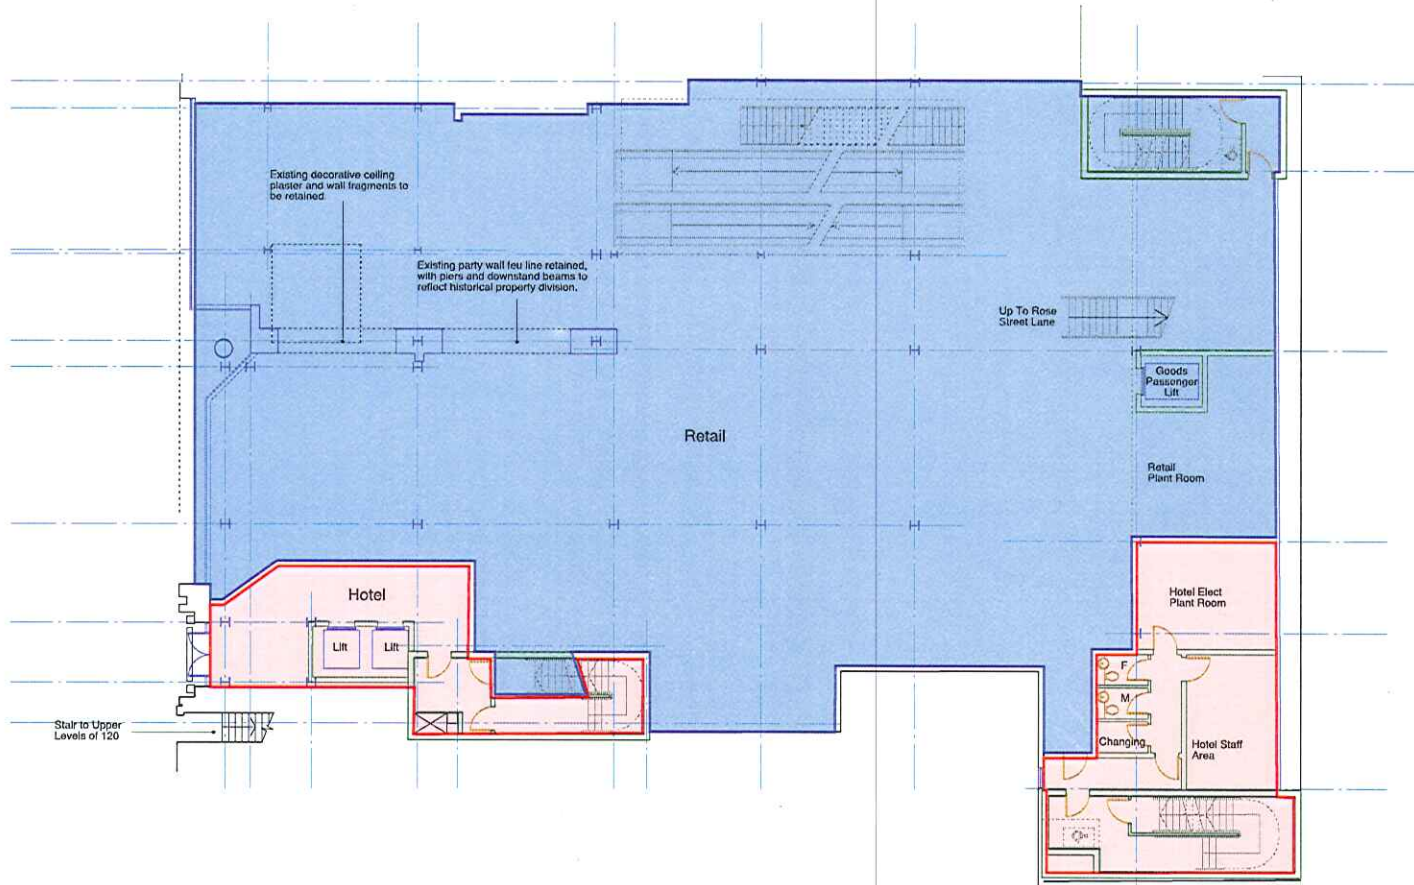


Rev	Date	Details	Issue	Checked
Issued for: Preliminary				
Project/Client		Project No.		
Edinburgh		1-7-07049		
121-123 Princes Street		Draw No.		
		(L) 025		
		Scale		
		A		
Drawing		Scale		
Ground Floor Plan		1:100 @BA1		
Hotel Lease Plan		Drawn By: CAD Date: 06.09		
		Checked By: Date:		
		CS		

archial

18 Rothsey Place, Edinburgh, EH3 7SD
 T: +44 (0)131 226 5123 F: +44 (0)131 226 3842
 www.archialgroup.com

© Archial Architects Ltd. Contractors must seek to report dimensions which may be affected by any movement of the building. This is not a structural drawing. London: 0131 226 3842 Registered Number: 147174


- HOTEL DEMISE
- OTHER TENANCY DEMISE
- LANDLORD

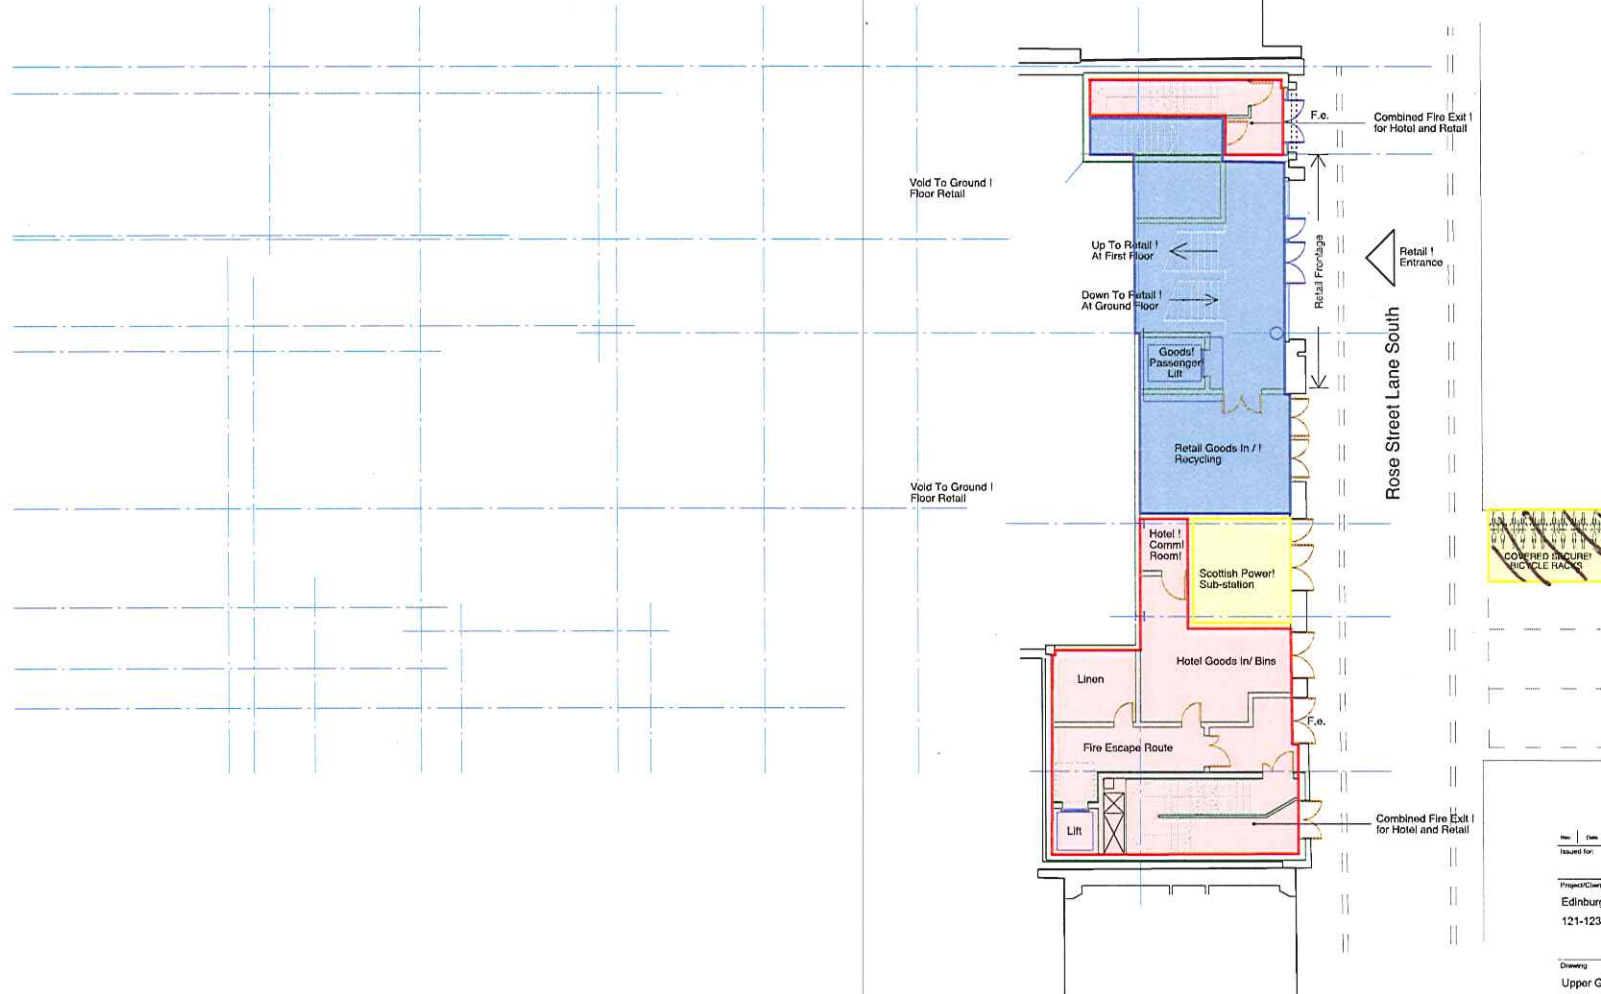

Issued for:	Date:	Drawn:	Checked:
Preliminary			
Project/Client:	Project No:		
Edinburgh	1-7-27049		
121-123 Princes Street	Draw No:		
	(L) 026		
	Rev:		
	0		
Drawing:	Scale:		
Upper Ground Floor Plan	1:100	@A1	
Hotel Lease Plan	Drawn by:	Date:	
	CAD	06.09	
Checked by:	Date:		
CD	-		

archial

- HOTEL DEMISE
- OTHER TENANCY DEMISE
- LANDLORD

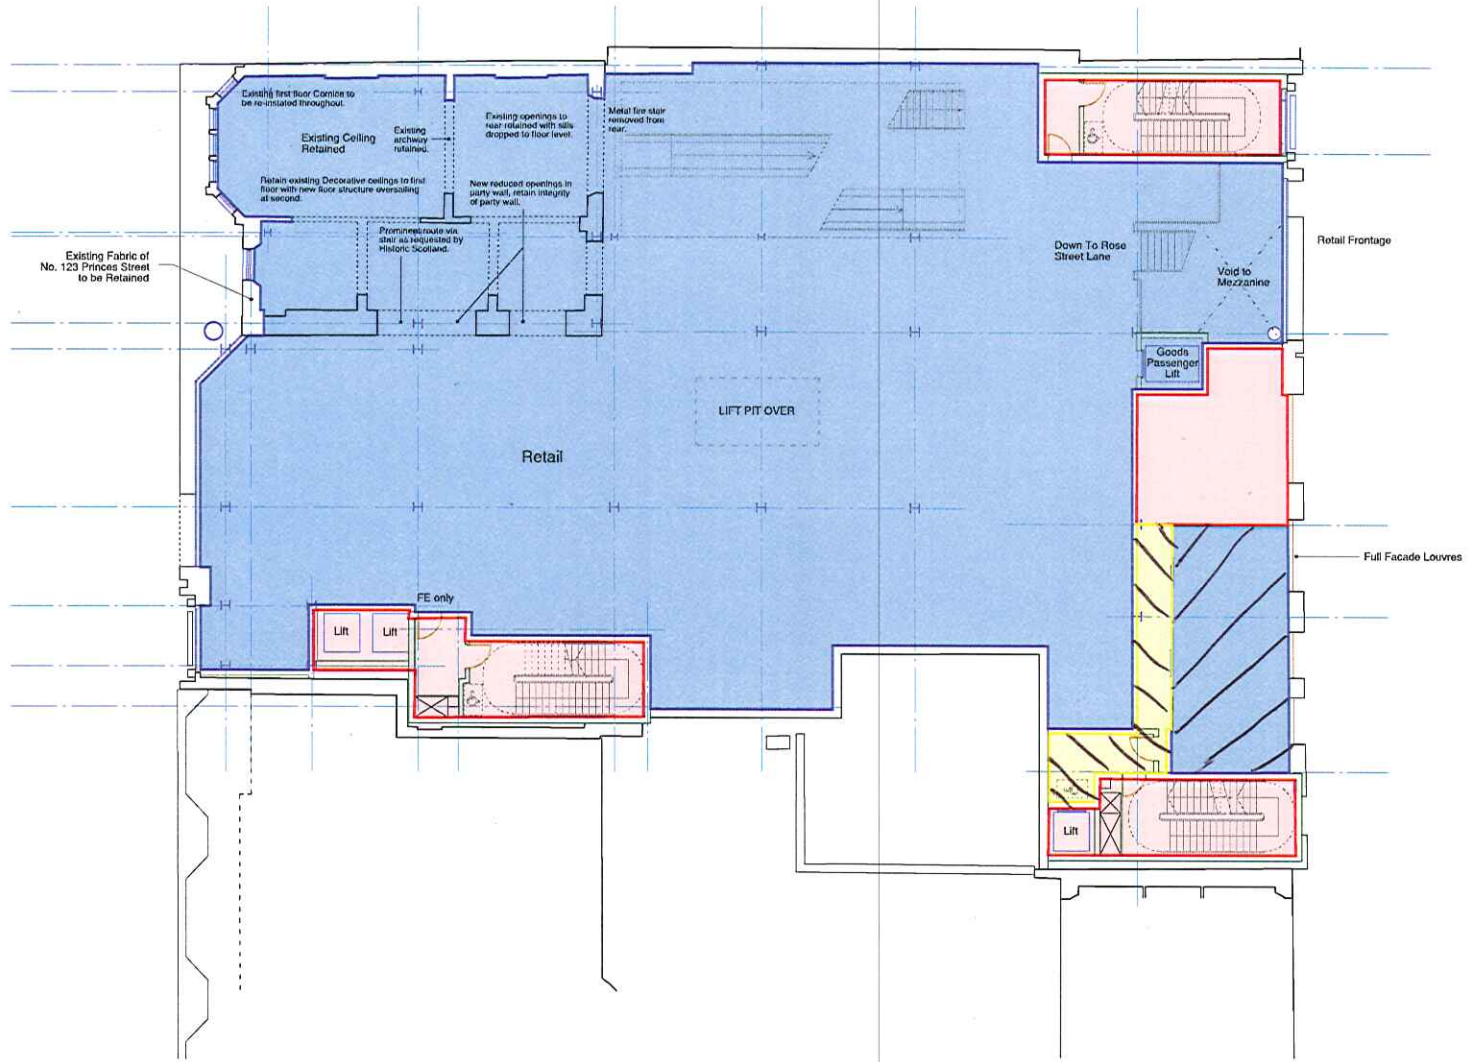

R	10/08/09	only removed	CR	CR
A	08/08/09	overall completed	CR	CR
R	08/08/09	initial	CR	CR

Issued for: **Preliminary**


Project/Client	Project No.
Edinburgh	1-7-07049
121-123 Princes Street	Draw No.
	(L) 027
	Rev.
	B
Drawing	Scale:
First Floor Plan	1:100 @A1
Hotel Lease Plan	Drawn By: Date
	CAD 06.09
	Checked By: Date
	CS

archial

10 Rothney Place, Edinburgh, EH3 7SQ
 T: +44 (0)131 226 5123 F: +44 (0)131 226 3642
 www.archialgroup.com

© Archial Architects Ltd. Construction work shall be carried out in accordance with the drawings and specifications. The drawings are the property of Archial Architects Ltd. and shall remain the property of Archial Architects Ltd. No part of this drawing may be reproduced without the prior written consent of Archial Architects Ltd.

- HOTEL DEMISE
- OTHER TENANCY DEMISE
- LANDLORD

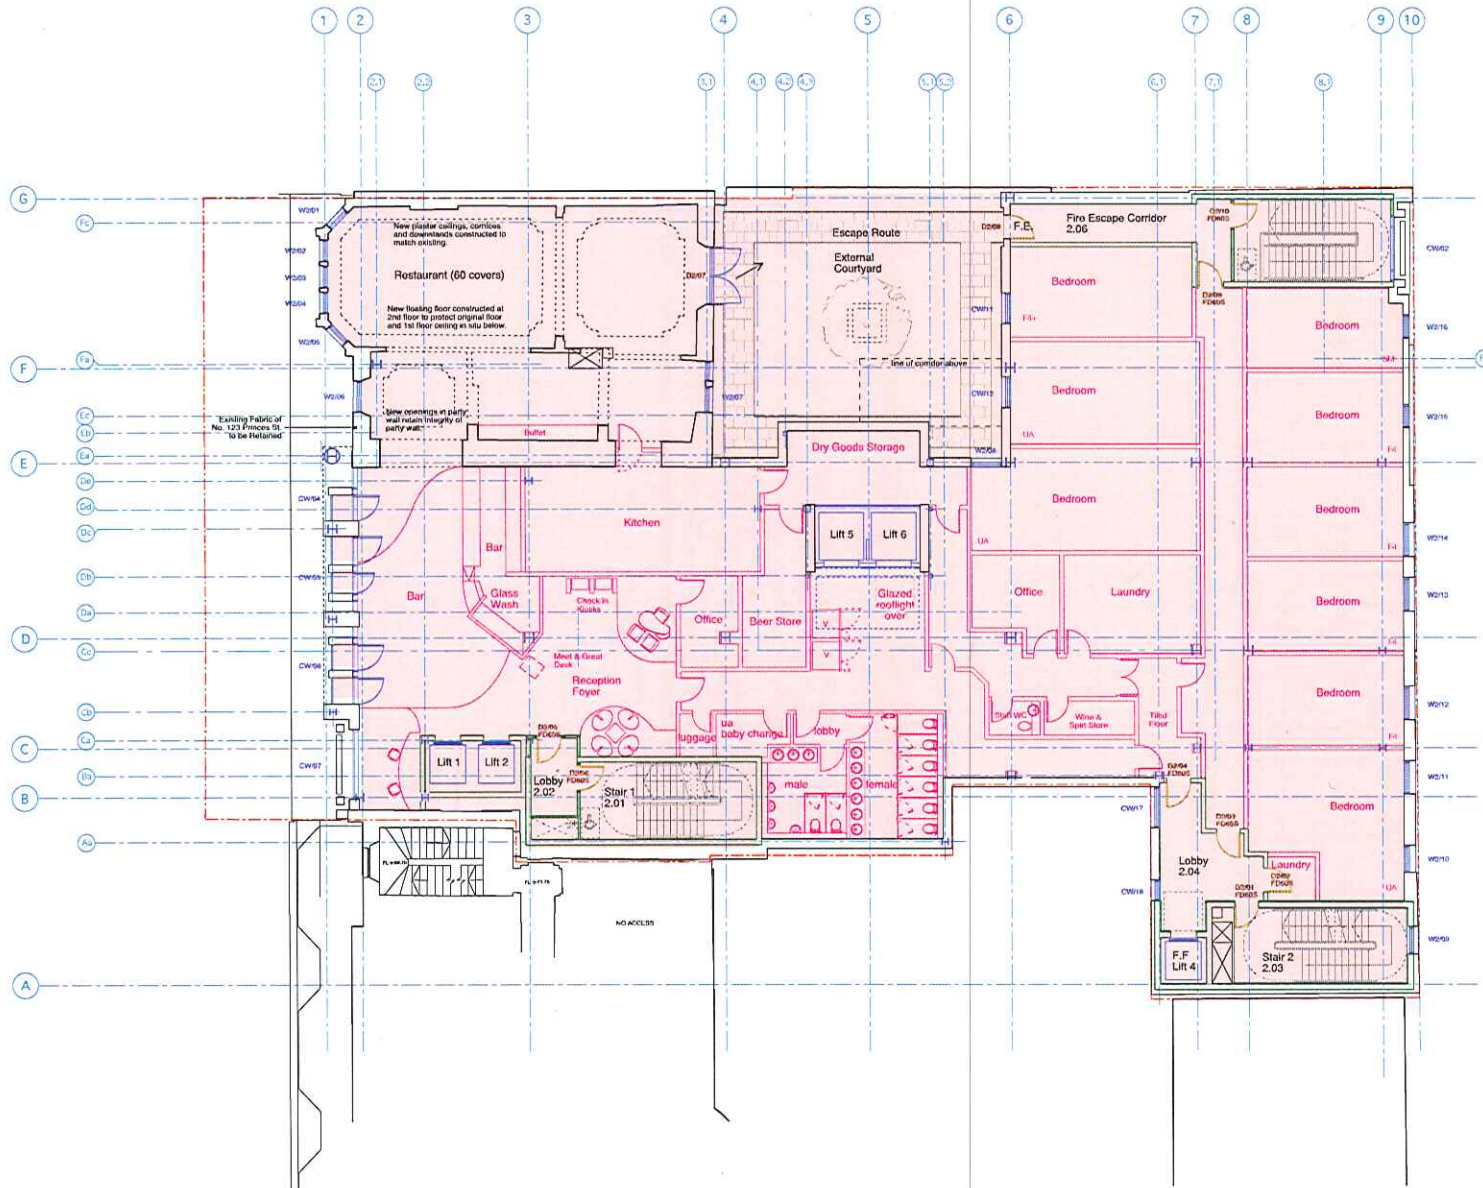


D	30.07.06	Public Toilet configuration amended, Structural columns added	F.H.	C.B.
D	11.07.06	Reception desk position amended	F.H.	C.B.
B	29.06.06	Reception desk updated to new with corner panel amended	F.H.	C.B.
A	01.06.06	Basins amended	C.B.	C.B.
Rev	Date	Details	Drawn	Checked

Project/Client	Edinburgh 121-123 Princes Street	Project No. 1-7-07049 Draw No. (L) 028 Title D
Drawing	Second Floor Plan Hotel Lease Plan	Scale: 1:100 ①/A1 Drawn By: CAD Date: 06.09 Checked By: C.B.

archial
 18 Rothsey Place, Edinburgh, EH3 7JG
 T: +44 (0)131 226 5123 F: +44 (0)131 226 3042
 www.archialgroup.com

© All the Archial Ltd. Copyrights reserved. All the architectural work is the property of Archial Ltd. 

- HOTEL DEMISE
- OTHER TENANCY DEMISE
- LANDLORD

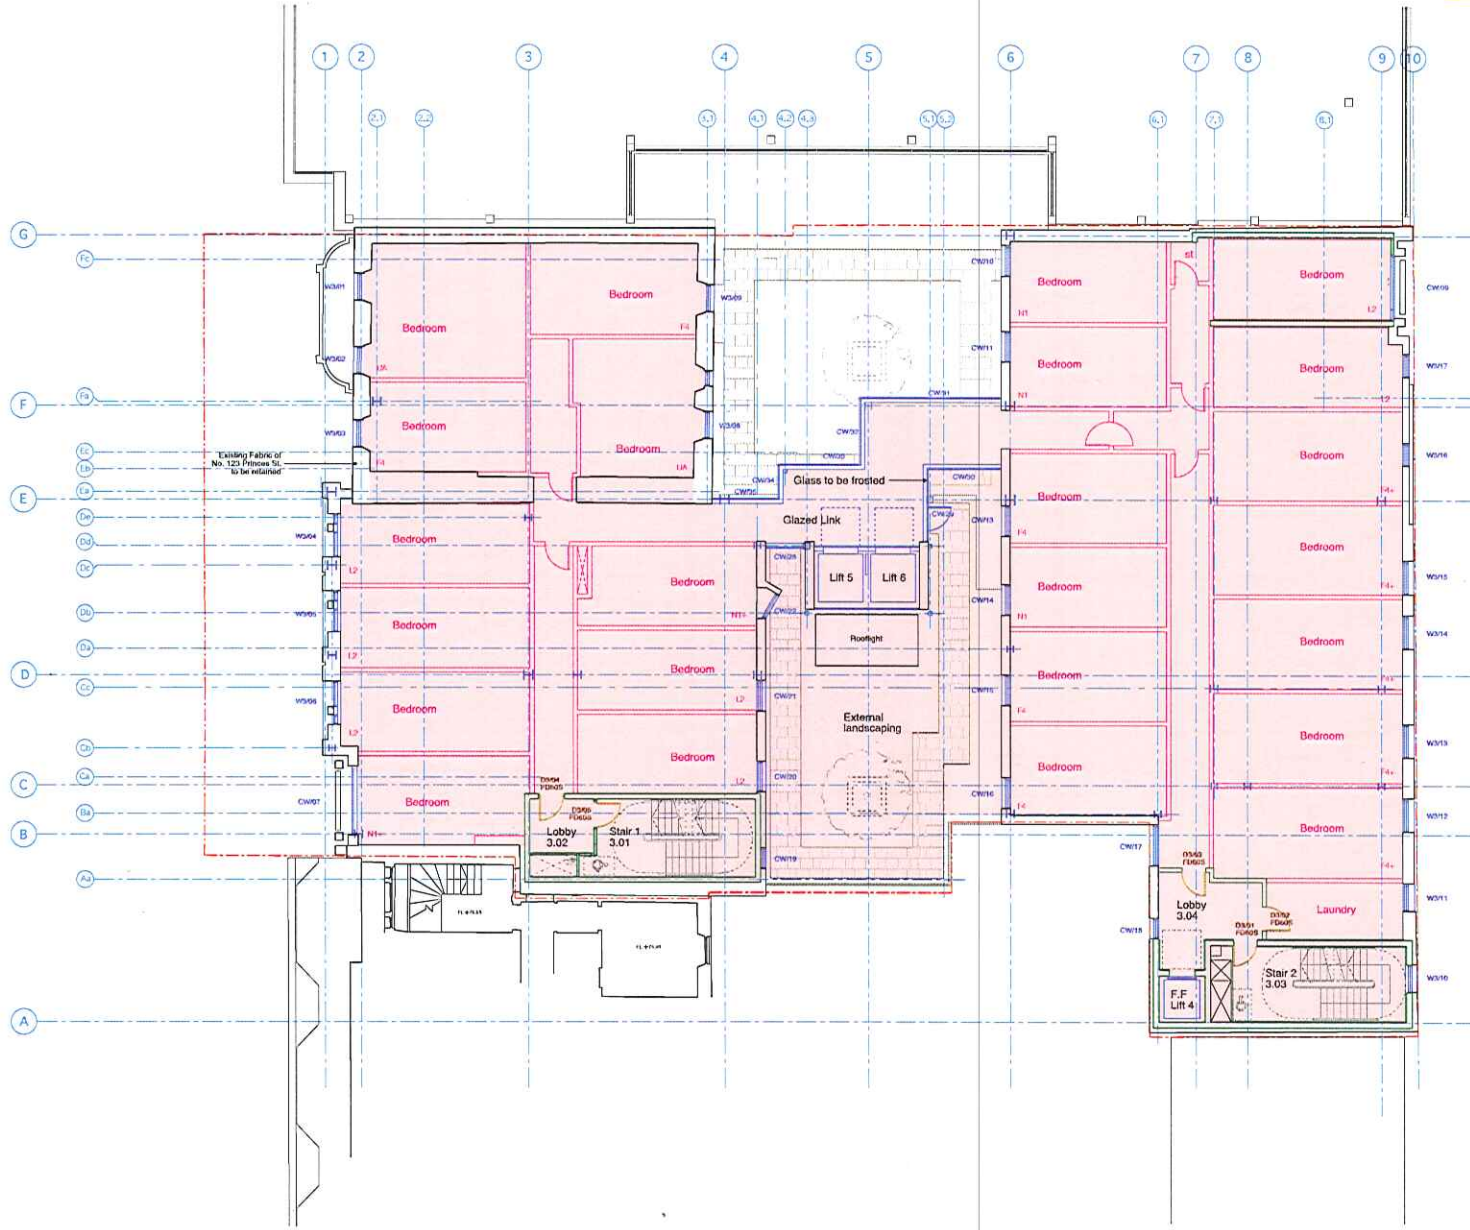


B	30.07.20	Structural services added	PH	CH
A	13.07.20	Bedroom Configuration removed	PH	CH
Rev	Date	Description	By	Checkd

Project/Client	Project No.
Edinburgh	1-7-07649
121-123 Princes Street	Draw No.
-	(L) 029
-	Rev
-	B
Drawing	Scale:
Third Floor Plan	1:100 @A1
Hotel Lease Plan	Drawn By: Date:
-	CAD 06.09
-	Checked By: Date:
-	CH -

archial
 18 Rothsay Place, Edinburgh, EH3 7SQ
 T: +44 (0)131 226 5123 F: +44 (0)131 226 3842
 www.archialgroup.com

© Archial and its related companies. All rights reserved. This drawing is the property of Archial and its related companies. It is not to be used for any other purpose without the written consent of Archial and its related companies.

- HOTEL DEMISE
- OTHER TENANCY DEMISE
- LANDLORD

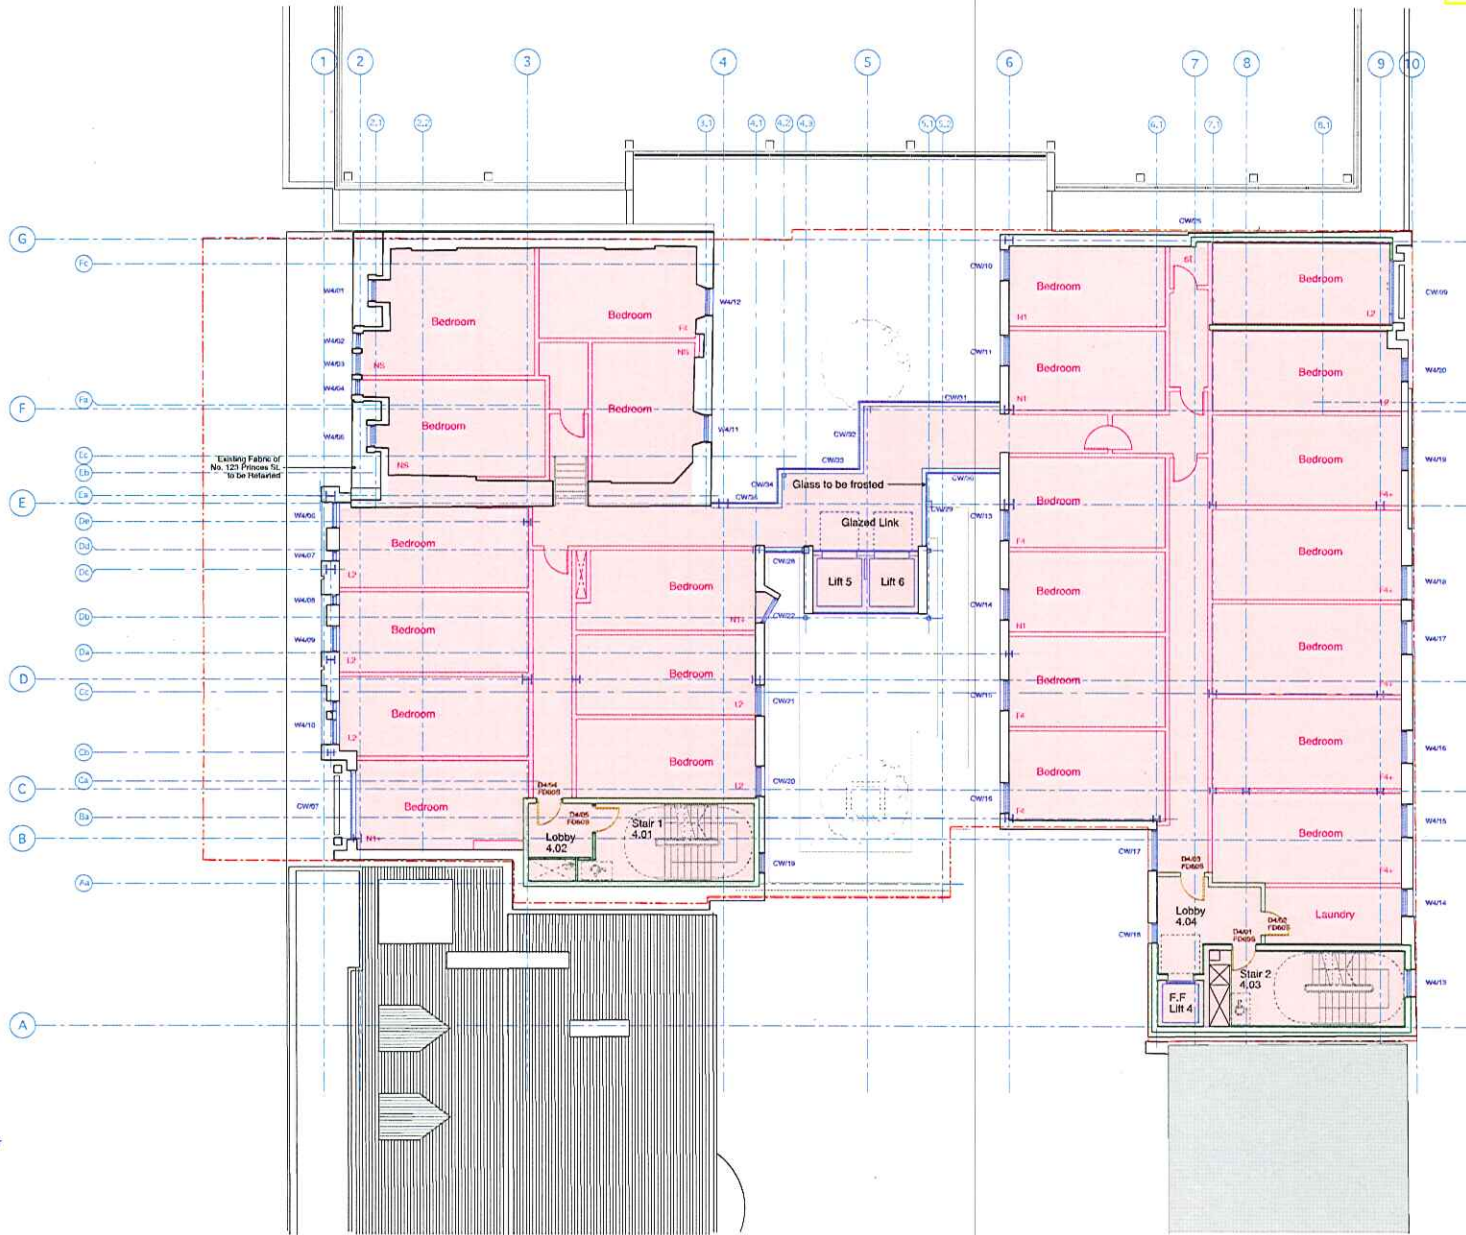


H	13.07.06	Structural Concrete added	HS	CB
A	13.07.06	Bedroom Configuration amended	HS	CB
M	Date	Revision	Drawn	Checked
Issued For:				
PRELIMINARY				
Project/Client		Project No.		
Edinburgh		1-7-07549		
121-123 Princes Street		Drawn No.		
-		(L) 030		
-		Rev.		
-		B		
Drawing		Scale:		
Fourth Floor Plan		1:100 @A1		
Hotel Lease Plan		Drawn By: Date		
-		CAD 06.09		
-		Checked By: Date		
-		CB -		


 18 Roxburgh Place, Edinburgh, EH3 7SQ
 T: +44 (0)131 226 5123 F: +44 (0)131 226 3042
 www.archialgroup.com

© Archial Architects Ltd. Copyright must apply to original documents which are to be checked on site. Approved files / Impressions / 100% used/Printed/Scan / Links / all rights reserved / 13.07.06

- HOTEL DEMISE
- OTHER TENANCY DEMISE
- LANDLORD

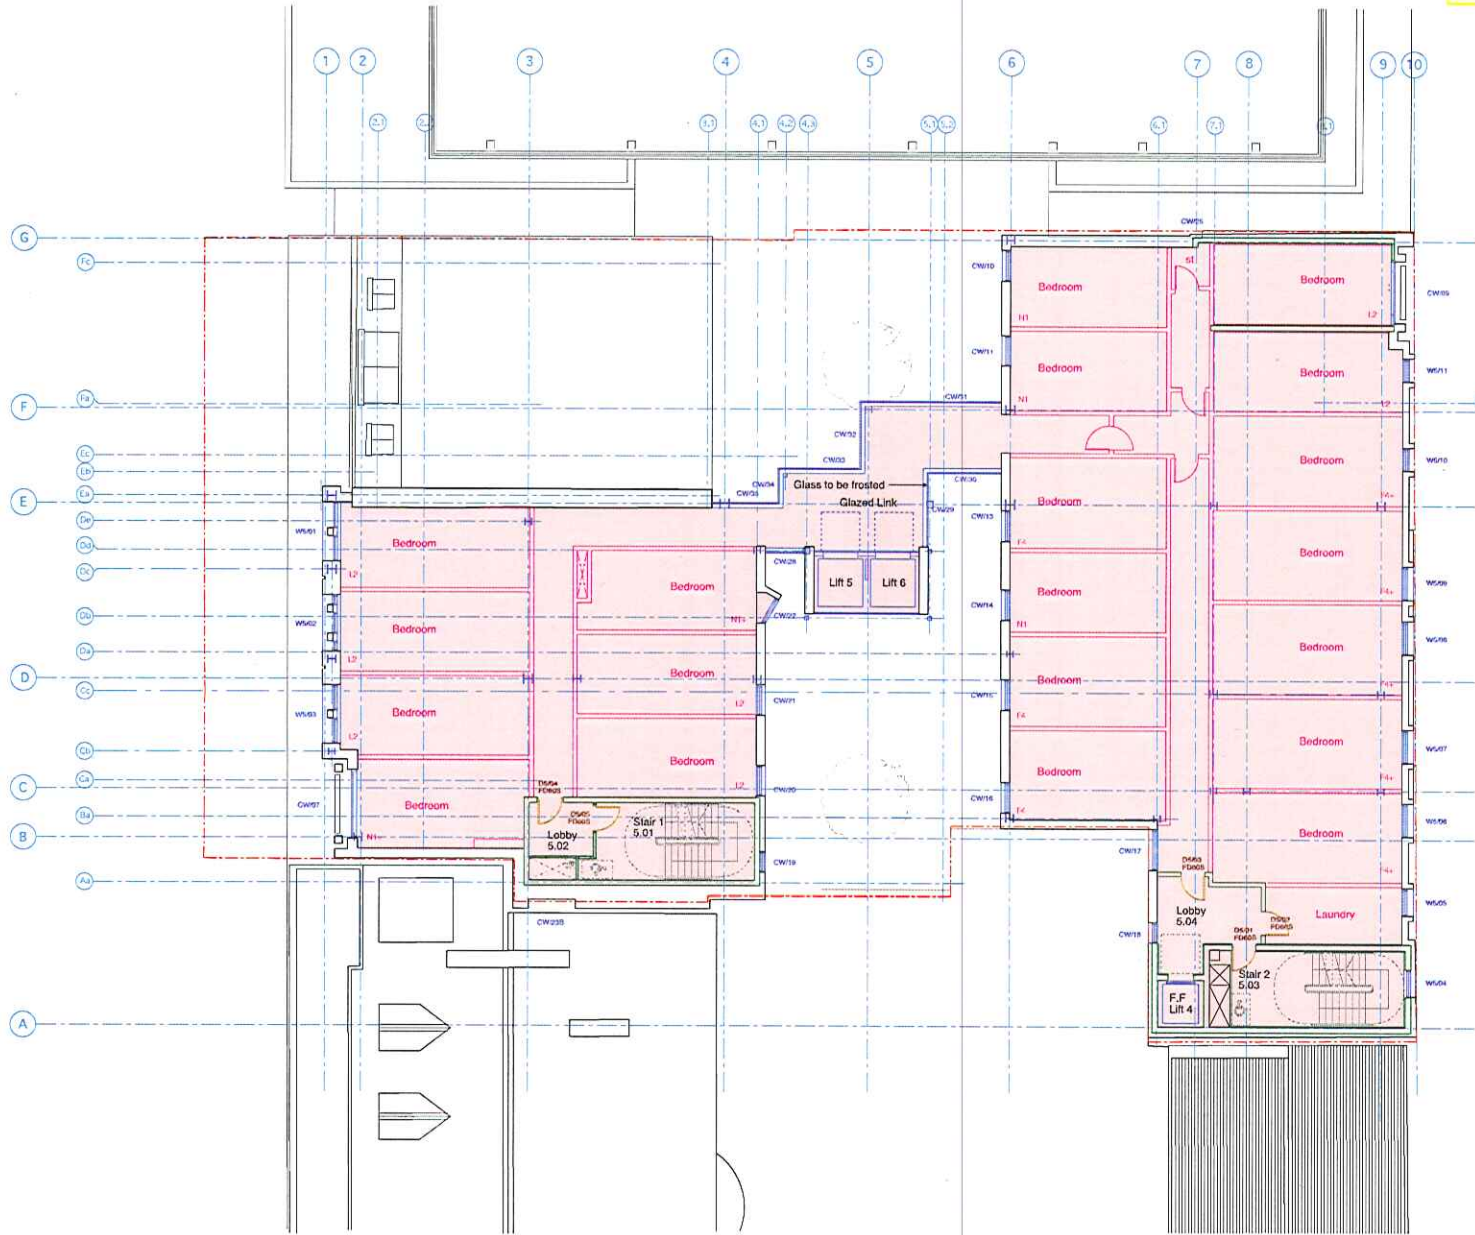


B	31.07.08	Structural elements added	PH	OK
A	13.07.08	Room Configuration Amended	PH	OK
Rev	Date	Details	Drawn	Checked
Revised for:				

Project/Client	Edinburgh 121-123 Princes Street	Project No. 1-7-07049	Drawn By CAD	Date 06.09
Drawing	Fifth Floor Plan Hotel Lease Plan	Drawn By CAD	Date 06.09	Checked By CIB
Scale	1:100	Drawn By CAD	Date 06.09	Checked By CIB

archial
 18 Rathesay Place, Edinburgh, EH3 7SQ
 T: +44 (0)131 226 5123 F: +44 (0)131 226 3042
 www.archialgroup.com

© Archial Architects Ltd. Contractors must check the final dimensions which may be the electrical set out.
 Approved Plans: Approved Plans: 101 and 102 (Princes Street, London, 06.09.08) - Approved Plans: 101, 102

- HOTEL DEMISE
- OTHER TENANCY DEMISE
- LANDLORD

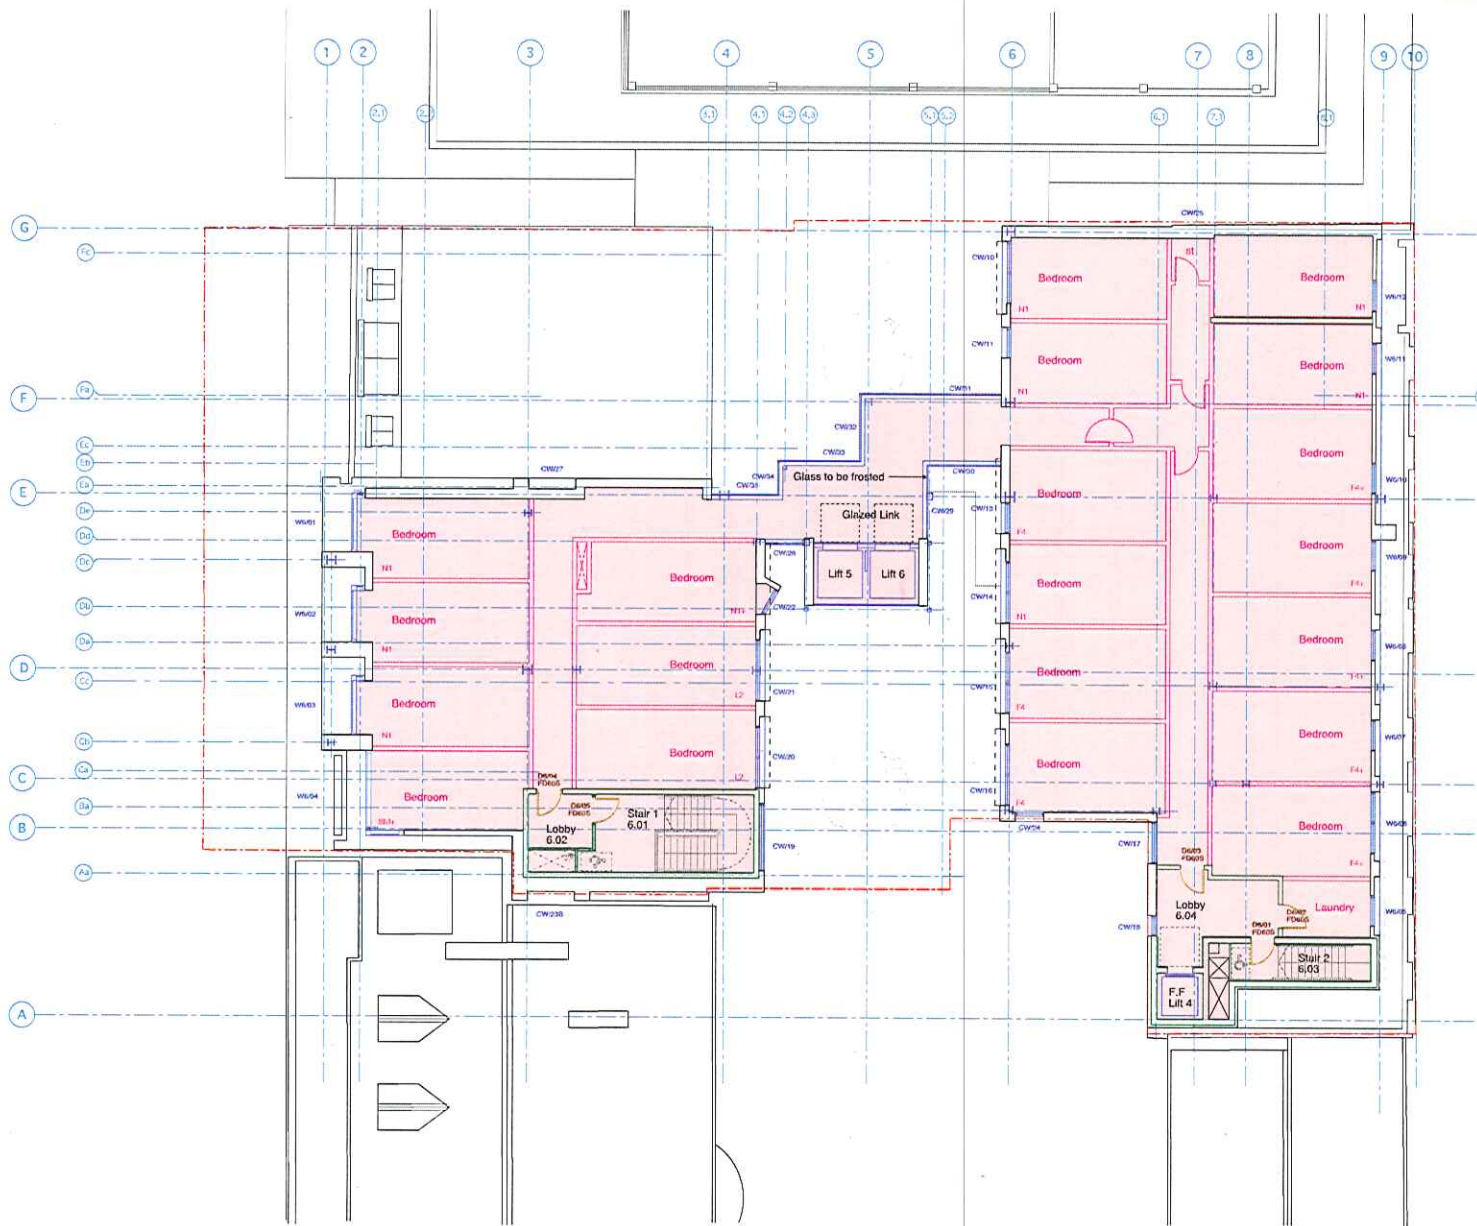

No.	Date	Description	By	Chk.
A	13/07/18	Structural Columns added	PH	CB
B		Structural Columns Amended	PH	CB
		Details	PH	CB
			PH	CB

Project/Client	Edinburgh	Project No.	1-7-07049
	121-123 Princes Street	Draw No.	(L) 032
		Title	B
Drawing	Sixth Floor Plan	Scale:	1:100 @A1
	Hotel Lease Plan	Drawn By:	CB
		Date:	06.09
		Checked By:	CB
		Date:	

archial