


121-123 Princes Street  
Edinburgh EH2 4AD

SITE PLAN

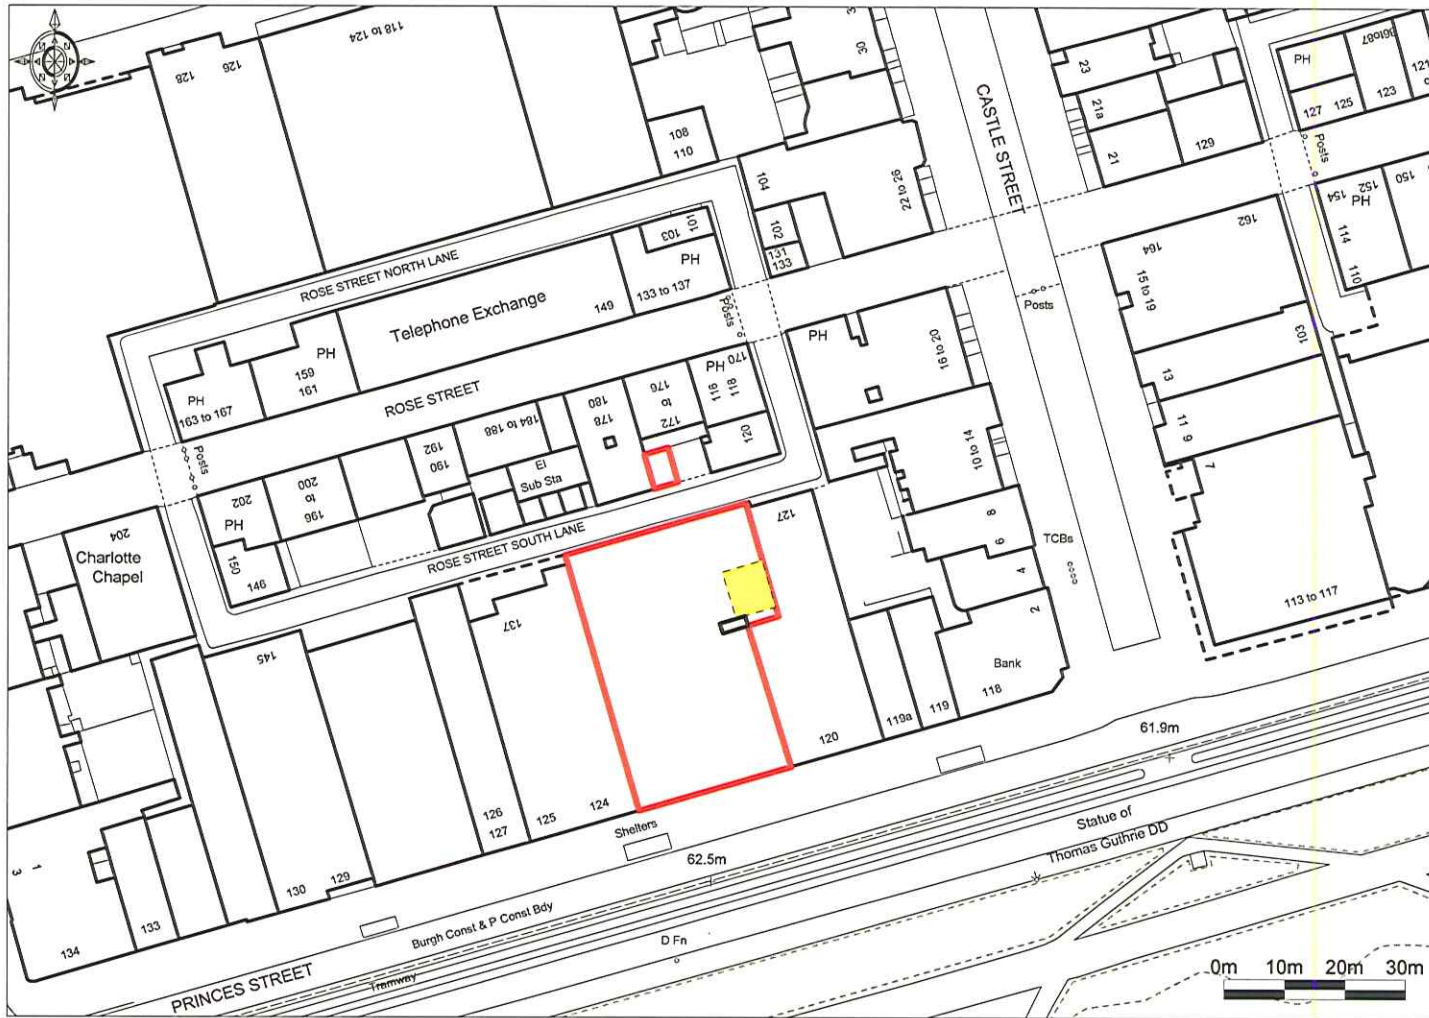

Ordnance Survey © Crown Copyright 2010. All rights reserved. Licence number 100020449. Plotted Scale - 1:1250



Note 1: yellow denotes shared title - lightwell